


PLEASE READ CAREFULLY
THIS PLAN CERTIFIED CORRECT IS THE ONE REFERRED TO IN THE
PRELIMINARY ASSESSMENT AND I UNDERSTAND CHANGES
HEREAFTER MAY NOT BE POSSIBLE. THESE PLANS SUPERSEDE ALL
OTHER PREVIOUS PLANS OR SKETCHES.

OWNER(S) _ _ _ _ _

WITNESS _____

DATE _____

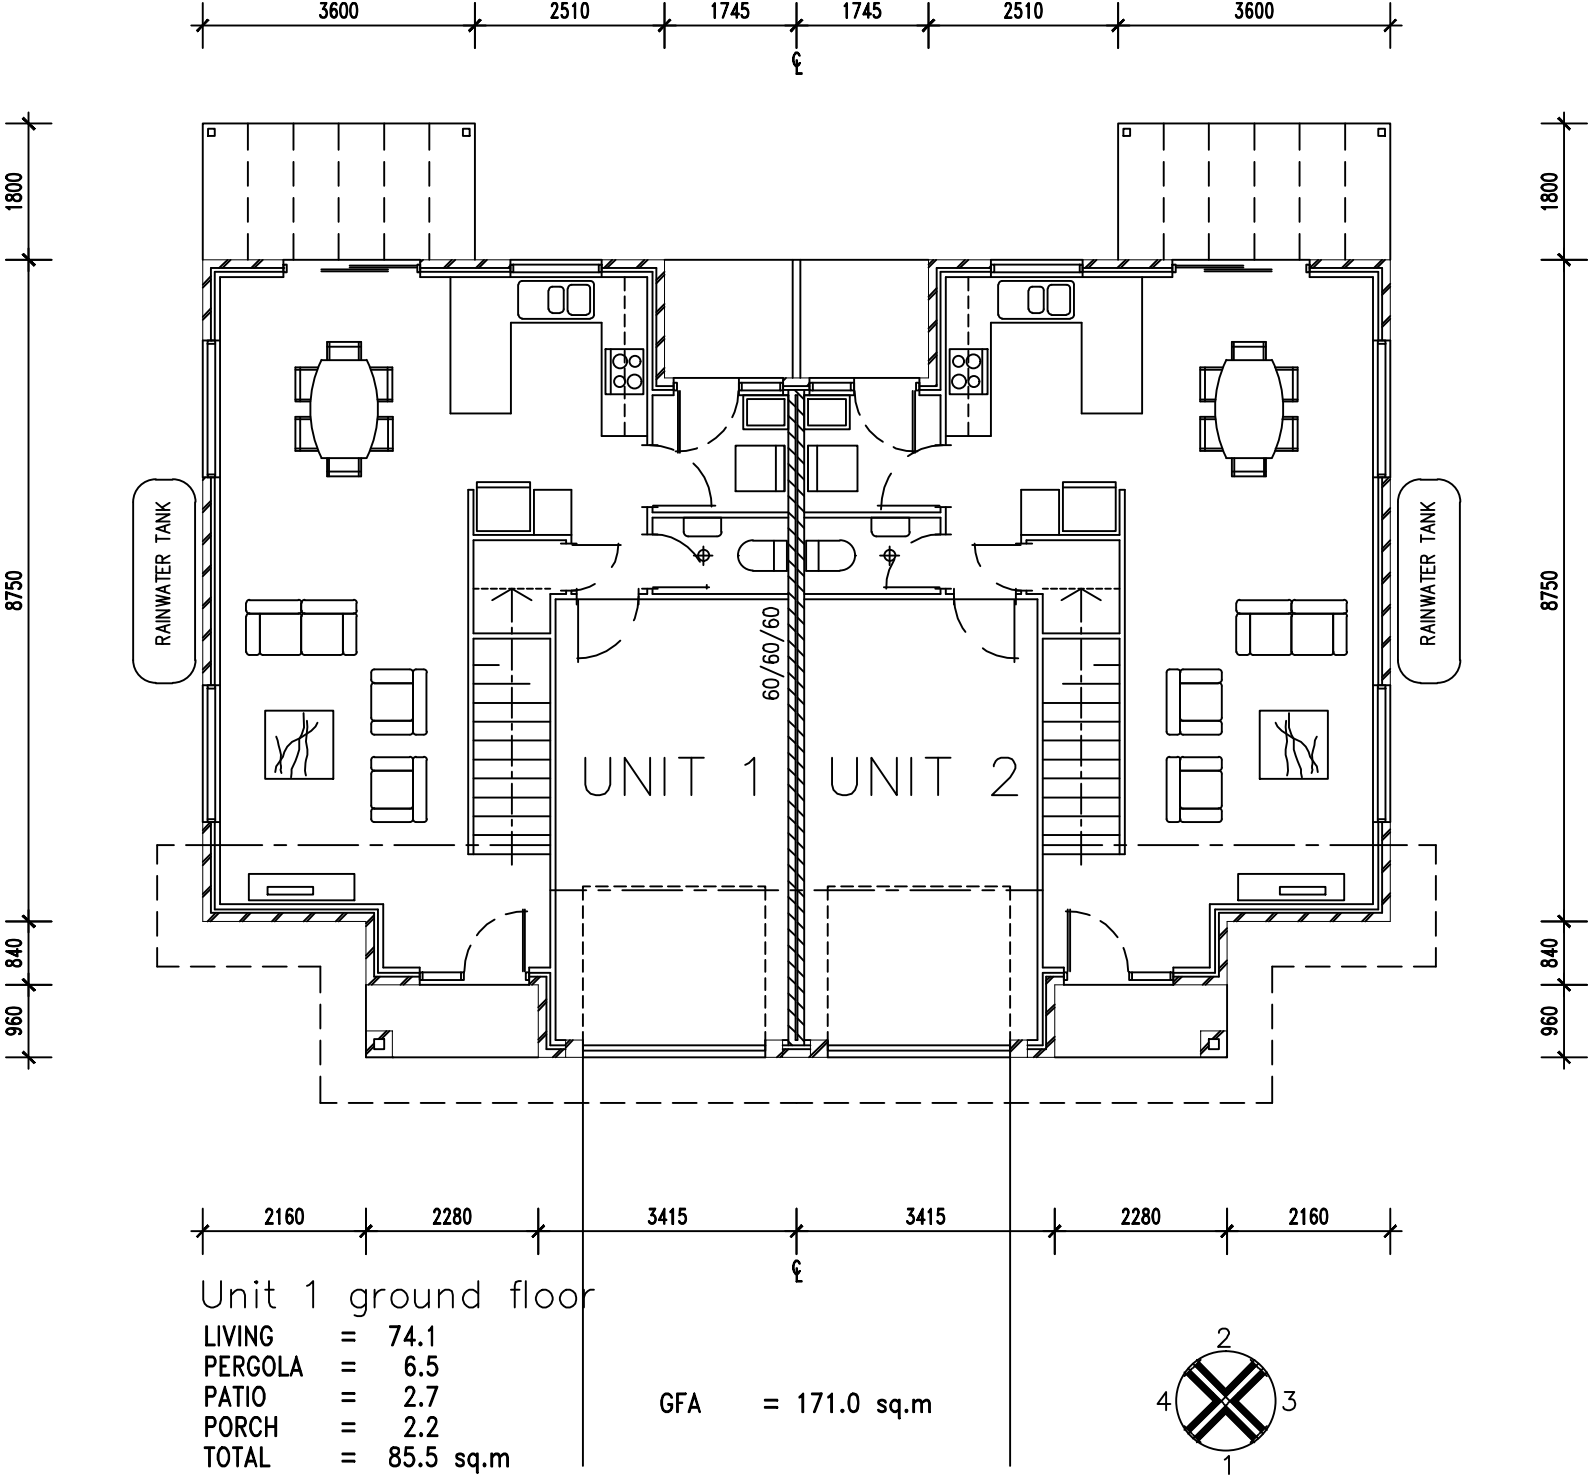

GROUND FLOOR PLAN

SCALE 1:100

PARTY WALL TO BE 2-90 STUD WALLS WITH 30mm CAVITY. STUDS AT 600 CRS. STAGGERED WITH OPPOSITE WALL BY 300mm. EACH WALL TO BE LINED WITH 1-16mm LAYER OF FYRCHECK AND 1-10mm LAYER OF PLASTERBOARD. LINE ONE WALL WITH ABS3/TSB3 POLYESTER BATTS TO GIVE STC OF 53 AND 60/60/60

[illegible]