


DATE _____

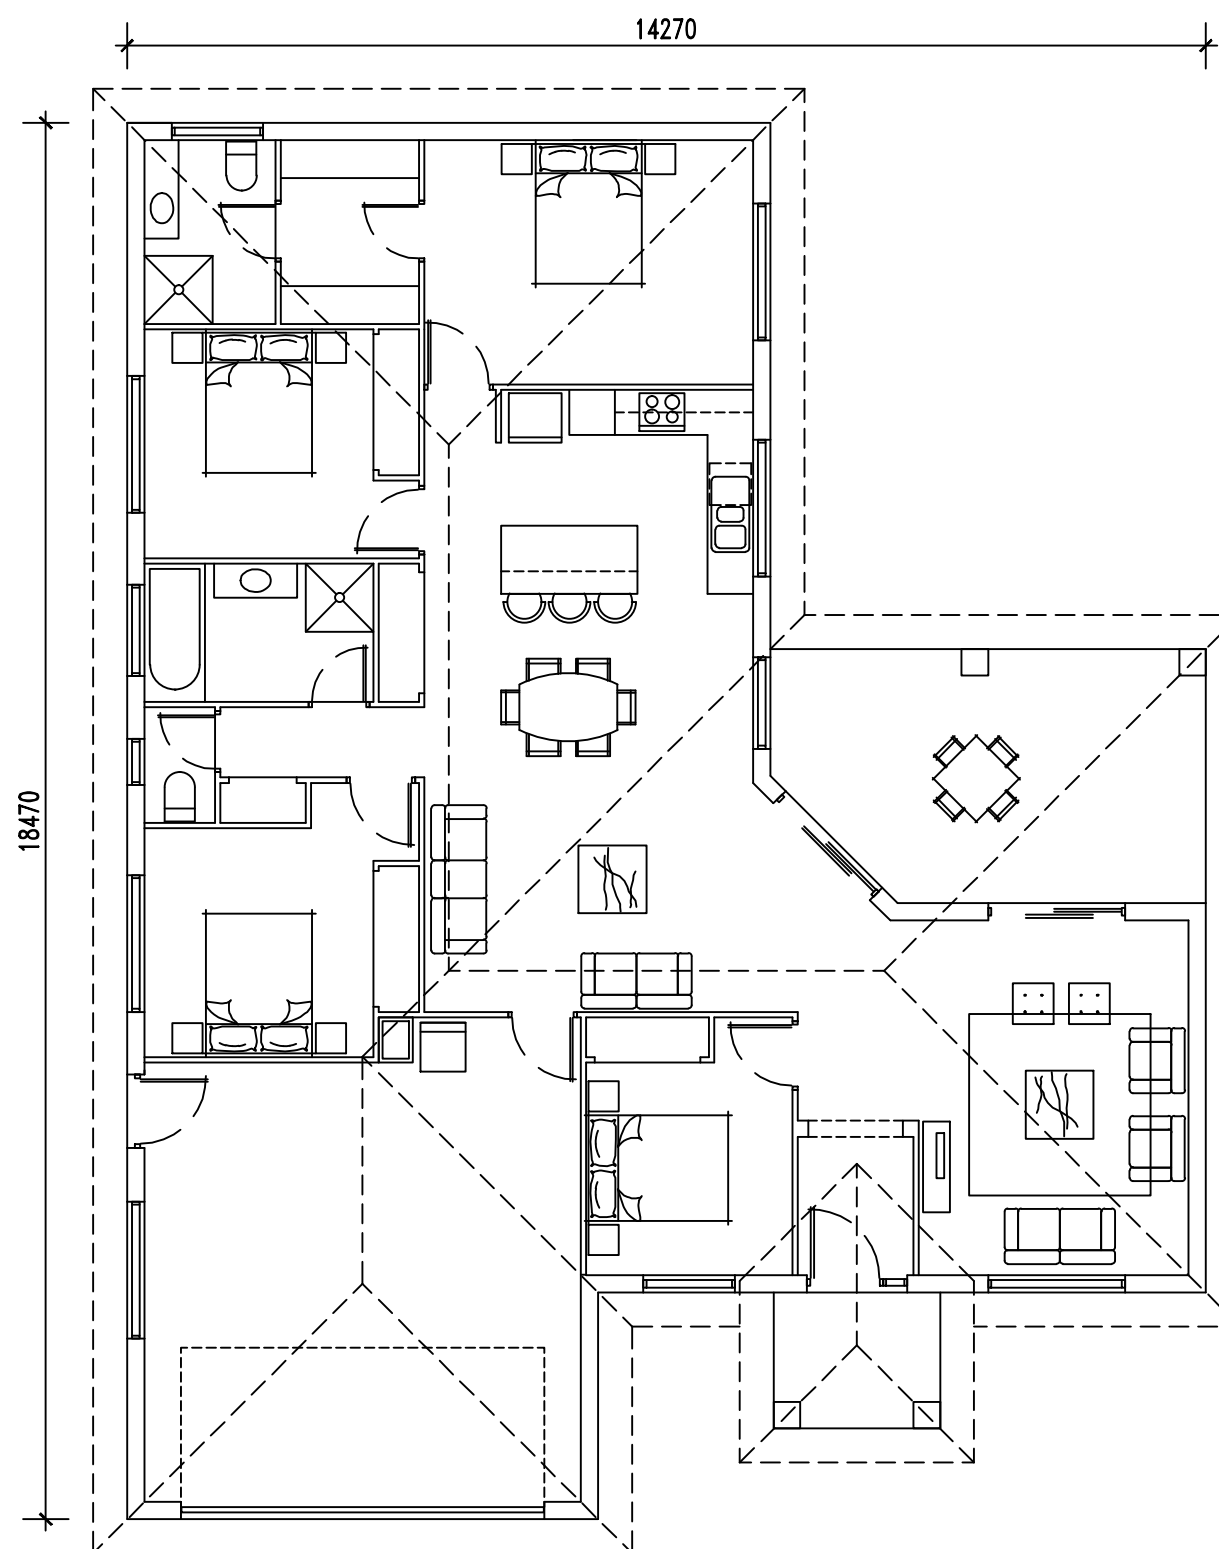

LIVING	=	181.4	sq.m
PORCH	=	4.0	sq.m
LANAI	=	18.0	sq.m
TOTAL	=	203.4	sq.m

<div>REV DATE AMENDMENT</div> <div>A 03-10-15 BUILDING APPLICATION</div> <div></div> <div></div> <div></div> <div></div> <div></div> <div></div>			<div>DO NOT SCALE DRAWING. COPYRIGHT; ALL DRAWINGS PERTAINING TO THIS PROJECT OWNED BY: My Home Builders QLD Pty Ltd</div> <div>All building construction to comply with Local Authority By-laws and relevant provisions of the BCA All dimensions and levels to be verified on site by the builder and contractors prior to construction.</div>	<div>My Home Builders QLD Pty Ltd</div> <div>QBCC Licence No: 15006486 ABN: 22 608 990 745 Phone: 07 5531 0595 Level 4 Suite 3, 64 Marine Parade Southport QLD 4215</div>	<div> my home builders</div>	<div>PROJECT</div> <div>PROPOSED RESIDENCE LOT X STREET NAME. SUBURB. STATE.</div>	<div>TITLE</div> <div>FLOOR PLAN</div> <div>CLIENT</div> <div>CLIENT NAME</div>	<div>MyHome 203.4</div> <div>date: 03.10.15</div> <div>scale @ A3 1 : 100</div> <div>drawn \$0</div> <div>drawing REVISION</div> <div>01 A</div>
--	--	--	--	---	---	--	---	--