
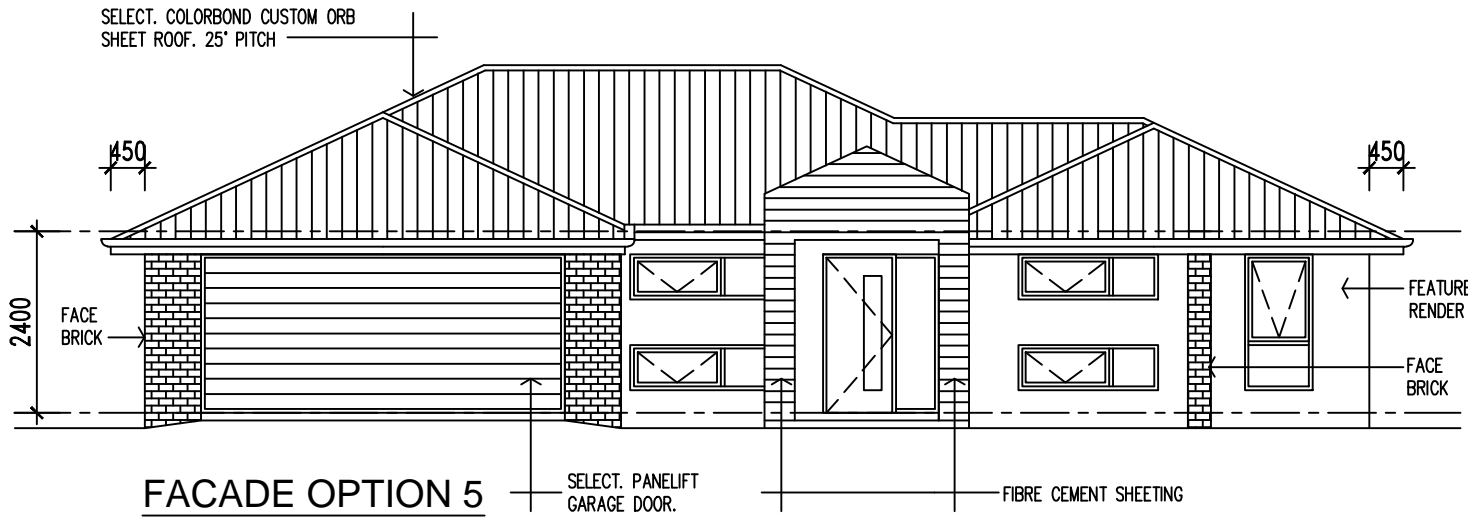
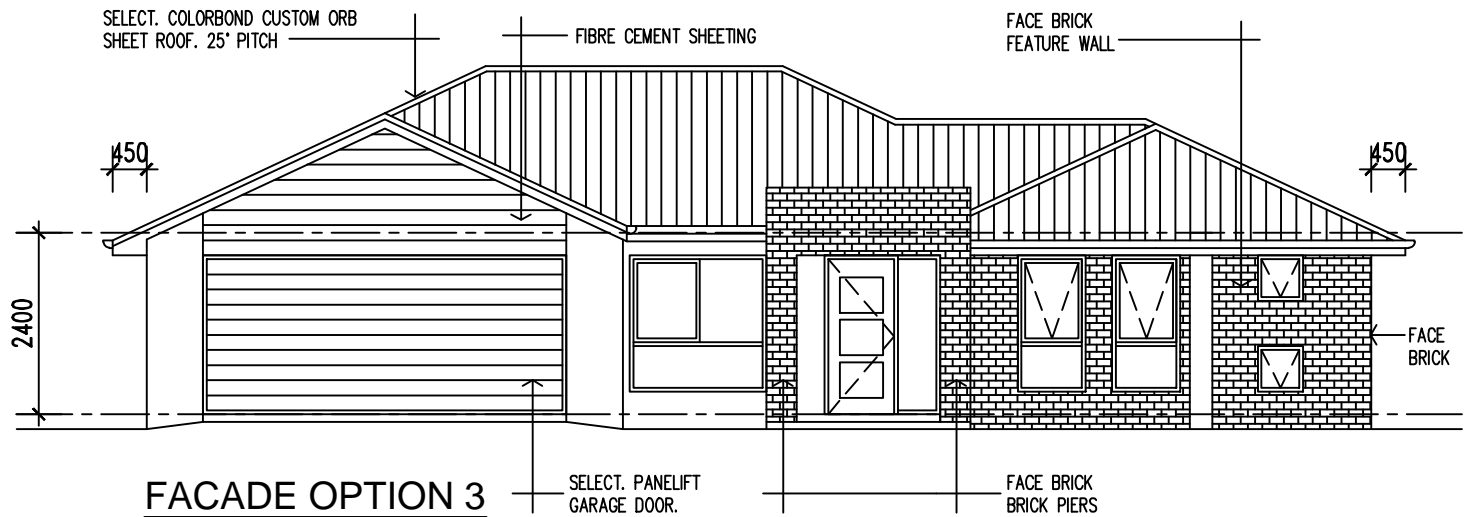
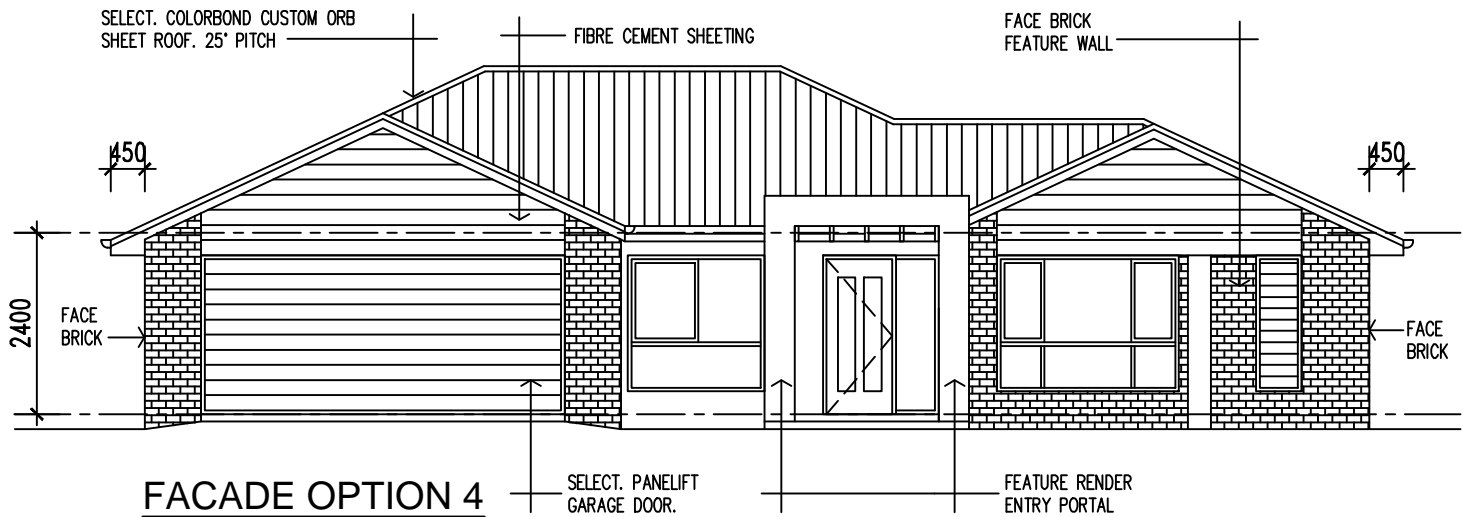
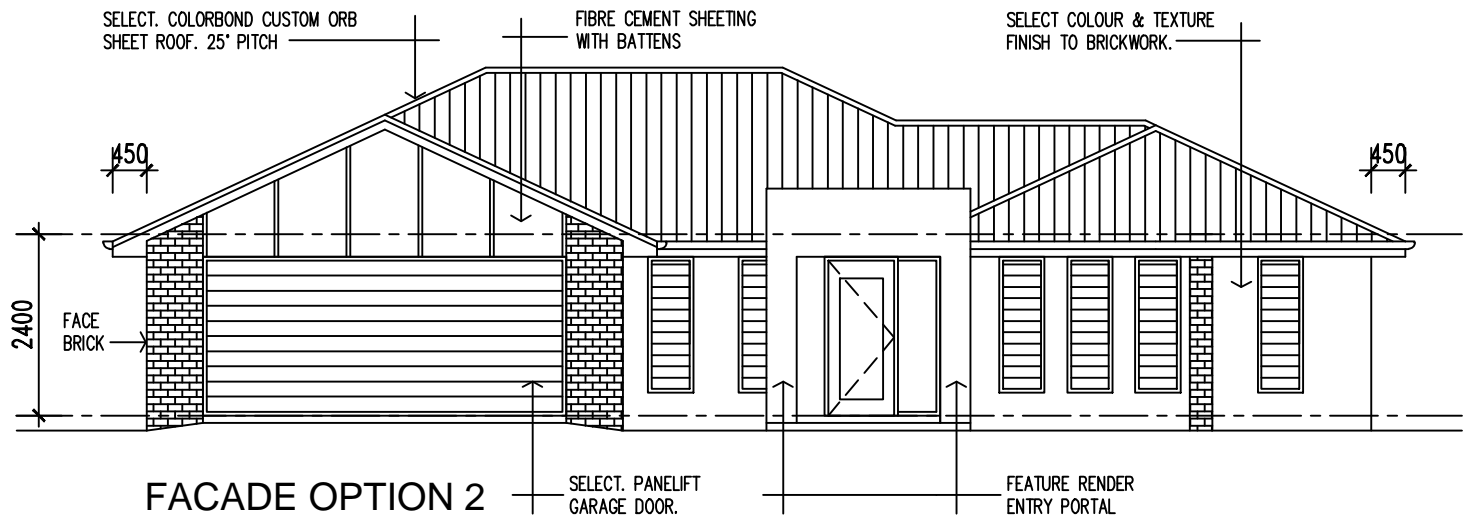


PLEASE READ CAREFULLY
THIS PLAN CERTIFIED CORRECT IS THE ONE
REFERRED TO IN THE PRELIMINARY ASSESSMENT
AND I UNDERSTAND CHANGES HEREAFTER MAY
NOT BE POSSIBLE. THESE PLANS SUPERSEDE ALL
OTHER PREVIOUS PLANS OR SKETCHES.

OWNER(S) _____

WITNESS _____

DATE _____

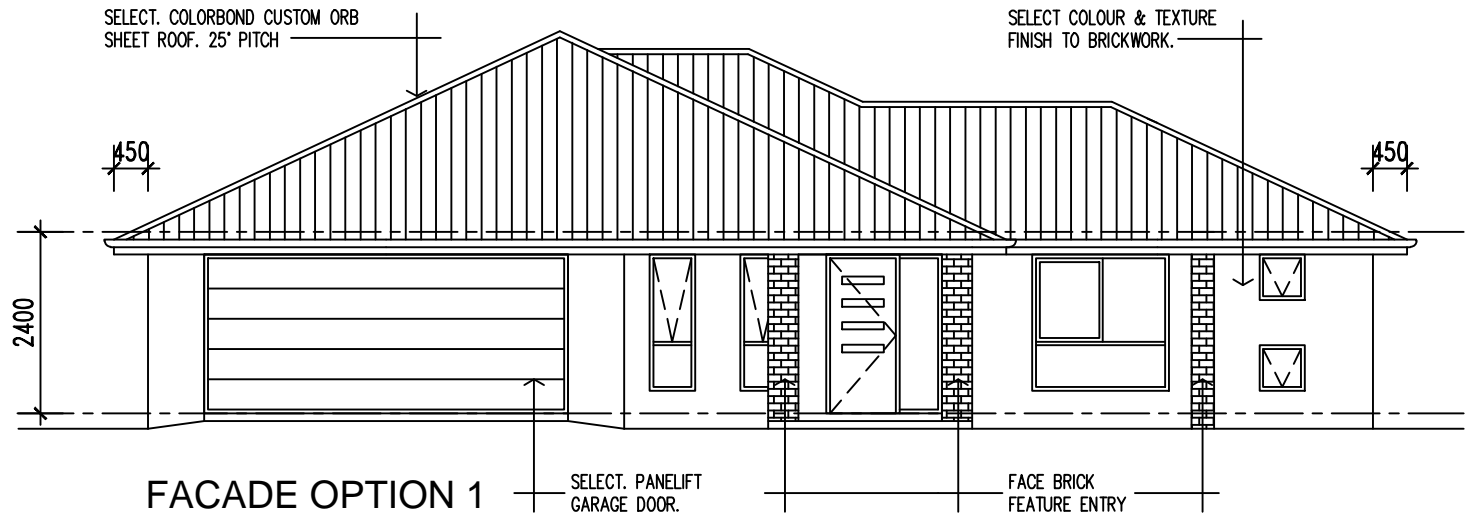

REV	DATE	AMENDMENT
A	03-10-15	BUILDING APPLICATION

DO NOT SCALE DRAWING.
COPYRIGHT; ALL DRAWINGS
PERTAINING TO THIS PROJECT OWNED
BY: My Home Builders QLD Pty Ltd

All building construction to comply with Local Authority
By-laws and relevant provisions of the BCA
All dimensions and levels to be verified on site by the
builder and contractors prior to construction.

My Home Builders QLD Pty Ltd

QBCC Licence No: 15006486
ABN: 22 608 990 745
Phone: 07 5531 0595
Level 4 Suite 3, 64 Marine Parade
Southport QLD 4215



PROJECT

**PROPOSED RESIDENCE
LOT X STREET NAME.
SUBURB. STATE.**

TITLE

FRONT FACADE OPTIONS

CLIENT

CLIENT NAME

MyHome 206

date: 03.10.15
scale @ A3 1 : 100
drawn \$0
drawing REVISION
02 A