


PLEASE READ CAREFULLY
THIS PLAN CERTIFIED CORRECT IS THE ONE
REFERRED TO IN THE PRELIMINARY ASSESSMENT
AND I UNDERSTAND CHANGES HEREAFTER MAY
NOT BE POSSIBLE. THESE PLANS SUPERSEDE ALL
OTHER PREVIOUS PLANS OR SKETCHES.

OWNER(S) _____

WITNESS _____

DATE _____

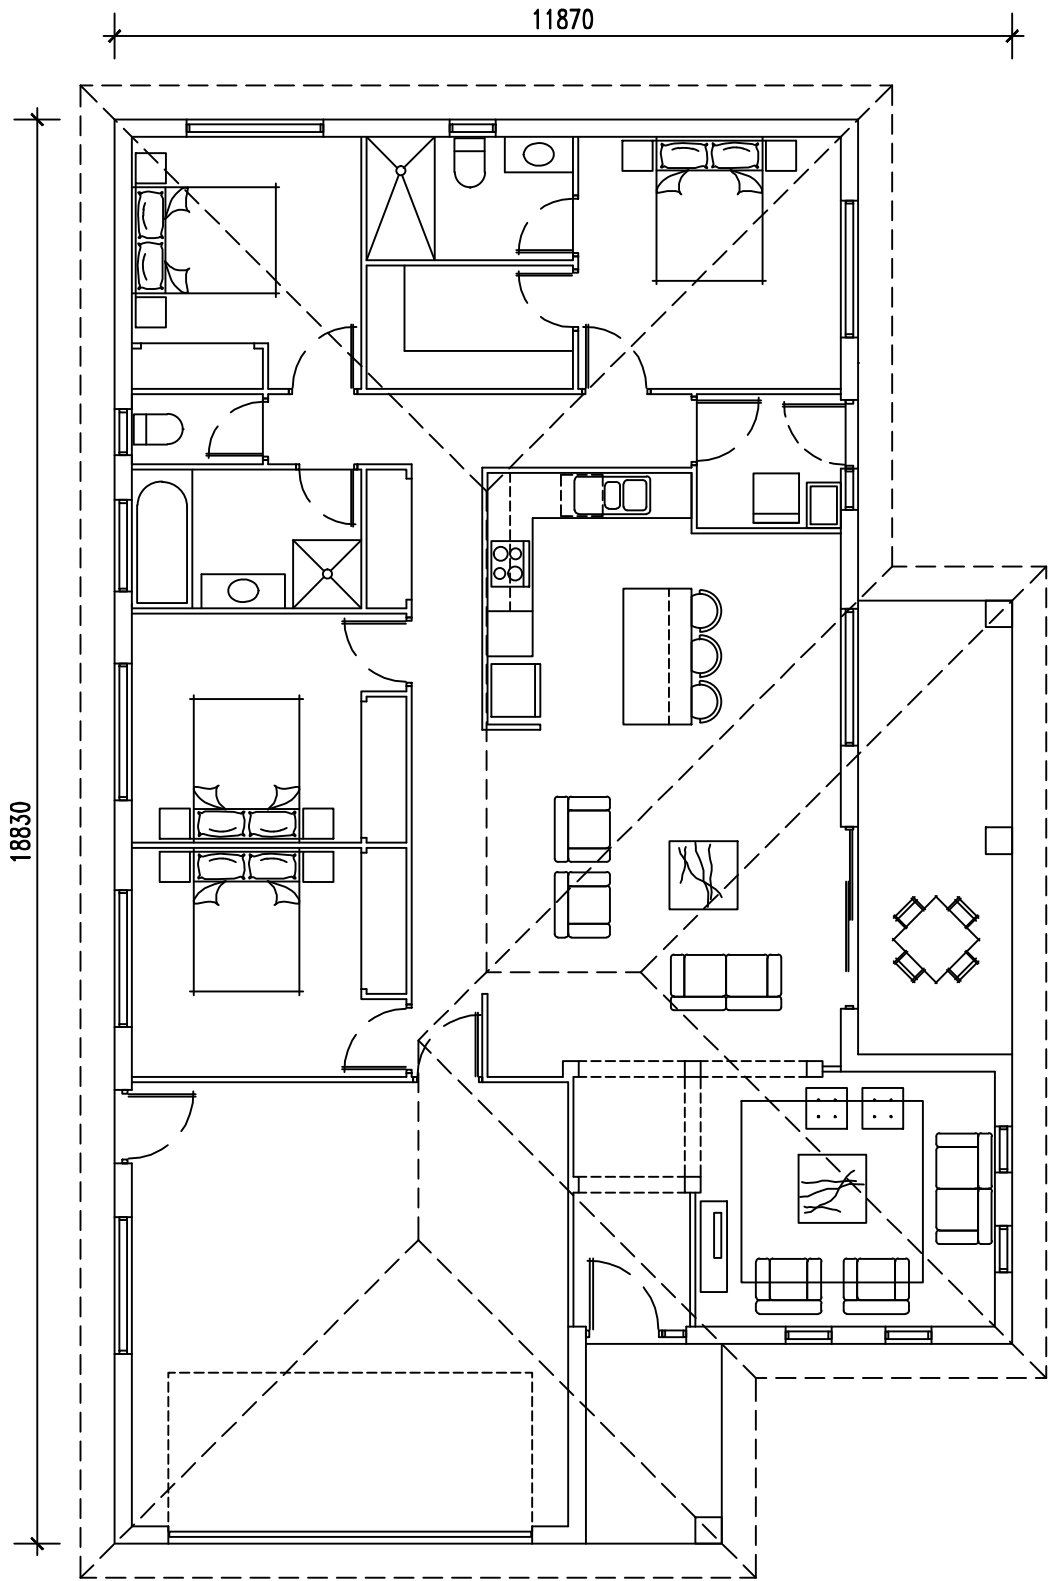

MyHome 200 FLOOR PLAN

LIVING	=	183.4 sq.m
PORCH	=	4.8 sq.m
LANAI	=	12.2 sq.m
TOTAL	=	200.4 sq.m

REV	DATE	AMENDMENT	DO NOT SCALE DRAWING. COPYRIGHT; ALL DRAWINGS PERTAINING TO THIS PROJECT OWNED BY: NK DEVELOPMENTS PTY LTD All building construction to comply with Local Authority By-laws and relevant provisions of the BCA All dimensions and levels to be verified on site by the builder and contractors prior to construction.	NK DEVELOPMENTS PTY LTD QBCC Licence No: 15450255 ABN: 48 676 964 453 Phone: +61 7 4410 3426 Unit 4, 72 Minnie Street Southport QLD 4215		PROJECT PROPOSED RESIDENCE LOT X STREET NAME. SUBURB. STATE.	TITLE FLOOR PLAN	MyHome 200	
A		BUILDING APPLICATION						date:	
								scale @ A3	1 : 100
								drawn	S0
								drawing	REVISION
							CLIENT CLIENT NAME	01	A