


PLEASE READ CAREFULLY  
THIS PLAN CERTIFIED CORRECT IS THE ONE  
REFERRED TO IN THE PRELIMINARY ASSESSMENT  
AND I UNDERSTAND CHANGES HEREAFTER MAY  
NOT BE POSSIBLE. THESE PLANS SUPERSEDE ALL  
OTHER PREVIOUS PLANS OR SKETCHES.

OWNER(S) \_\_\_\_\_

WITNESS \_\_\_\_\_

DATE \_\_\_\_\_

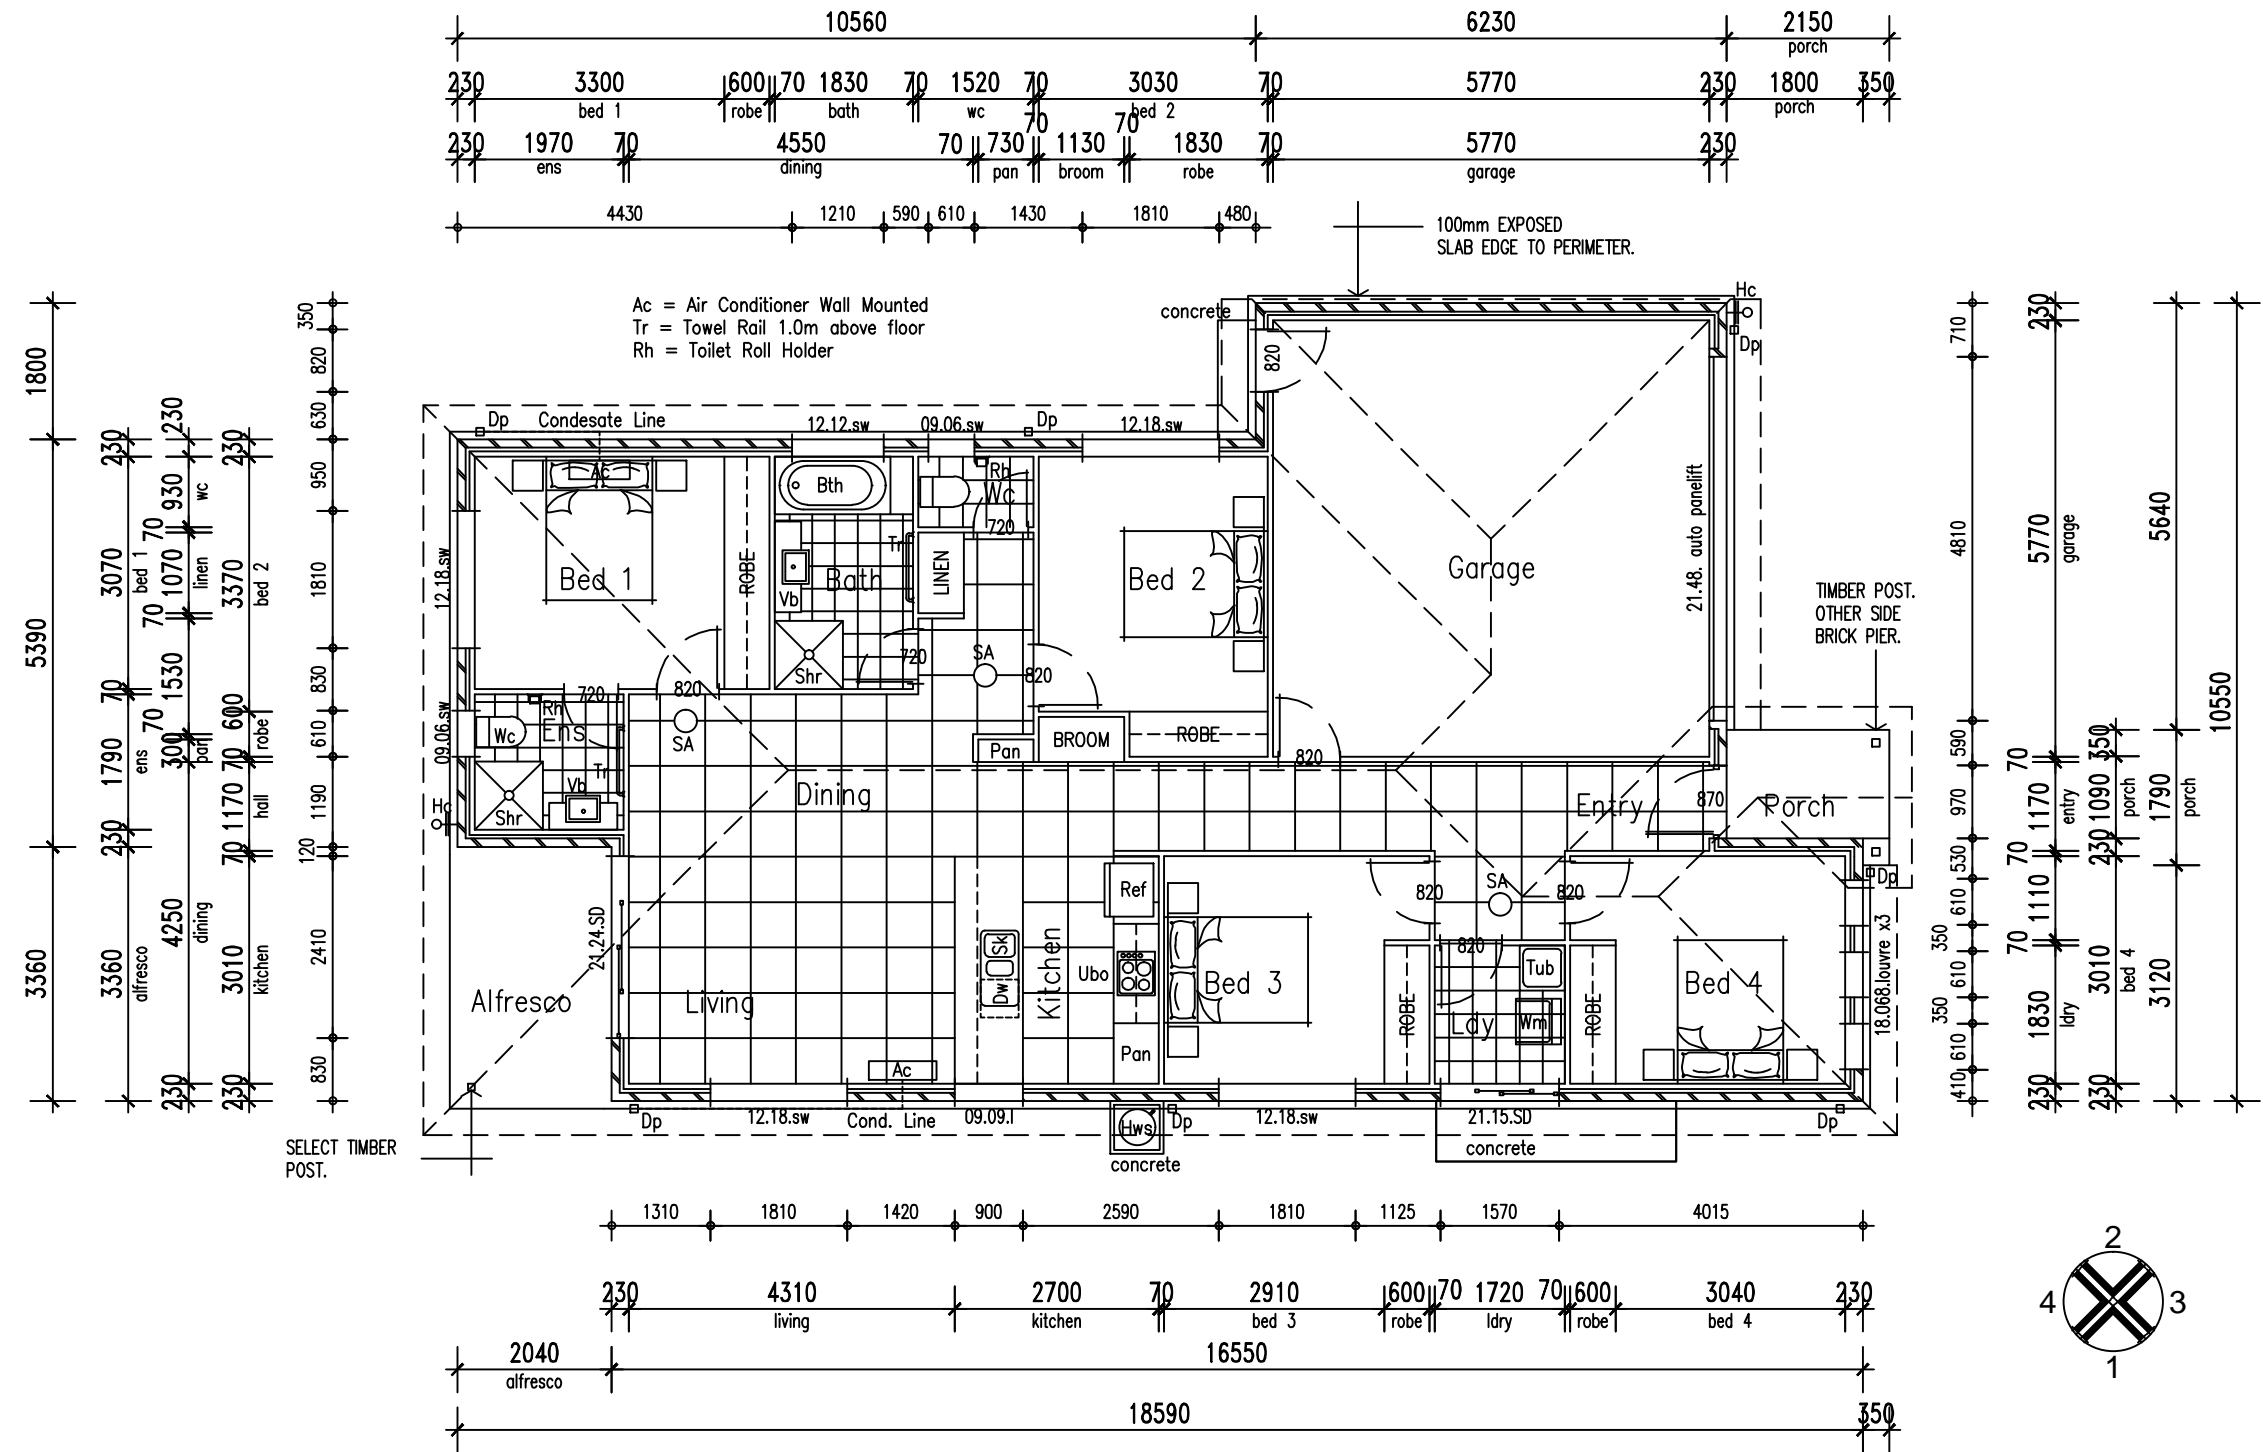

FLOOR PLAN

NOTE – FOR ALL STRUCTURAL,  
BRACING & TIE DOWN DETAILS,  
REFER TO ENGINEERS DRAWINGS

LIVING = 157.5 sq.m  
PORCH = 3.0 sq.m  
ALFRESCO = 6.8 sq.m  
TOTAL = 167.3 sq.m

REV	DATE	AMENDMENT	<div>DO NOT SCALE DRAWING. COPYRIGHT; ALL DRAWINGS PERTAINING TO THIS PROJECT OWNED BY: NK DEVELOPMENTS PTY LTD</div> <div>All building construction to comply with Local Authority By-laws and relevant provisions of the BCA All dimensions and levels to be verified on site by the builder and contractors prior to construction.</div>	<div>NK DEVELOPMENTS PTY LTD</div> <div>QBCC Licence No: 15450255</div> <div>ABN: 48 676 964 453</div> <div>Phone: +61 7 4410 3426</div> <div>Unit 4, 72 Minnie Street</div> <div>Southport QLD 4215</div>	<div><div>NK</div><div>DEVELOPMENTS</div><div>QBCC LIC NO 15450255</div></div>	<div>PROPOSED RESIDENCE LOT X STREET NAME. SUBURB. STATE.</div>	<div>FLOOR PLAN</div> <div>CLIENT</div> <div>CLIENT NAME</div>	<div>date:</div>	
A		<div>BUILDING APPLICATION</div>						<div>scale @ A3</div>	<div>1 : 100</div>
								<div>drawn</div>	<div>S0</div>
								<div>drawing</div>	<div>REVISION</div>
								<div>02</div>	<div>A</div>