


PLEASE READ CAREFULLY
THIS PLAN CERTIFIED CORRECT IS THE ONE
REFERRED TO IN THE PRELIMINARY ASSESSMENT
AND I UNDERSTAND CHANGES HEREAFTER MAY
NOT BE POSSIBLE. THESE PLANS SUPERSEDE ALL
OTHER PREVIOUS PLANS OR SKETCHES.

OWNER(S) ______

WITNESS _____

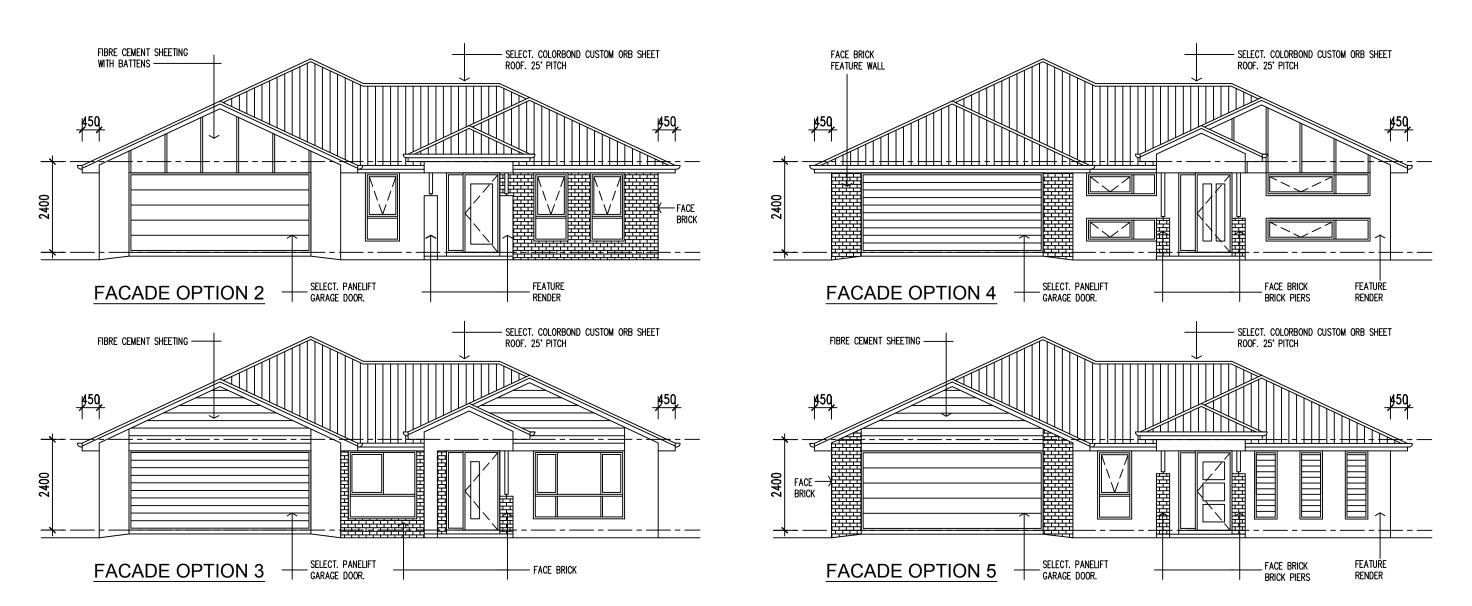

RE۱	/ DATE	AMENDMENT
Α		BUILDING APPLICATION

DO NOT SCALE DRAWING. COPYRIGHT; ALL DRAWINGS PERTAINING TO THIS PROJECT OWNED BY: NK DEVELOPMENTS PTY LTD

All building construction to comply with Local Authority By-laws and relevant provisions of the BCA All dimensions and levels to be verified on site by the builder and contractors prior to construction.

NK DEVELOPMENTS PTY LTD

QBCC Licence No: 15450255
ABN: 48 676 964 453
Phone: +61 7 4410 3426
Unit 4, 72 Minnie Street
Southport QLD 4215



PROJECT

PROPOSED RESIDENCE LOT X STREET NAME. SUBURB. STATE.

FRONT FACADE OPTIONS	3

CLIENT

TITLE

CLIENT NAME

	MyHome 225			
	date:			
	scale @ A3	1 : 100		
	drawn	S0		
	drawing	REVISION		

Α

02