SELECT. COLORBOND CUSTOM ORB
SHEET ROOF. 25' PITCH


PACADE OPTION 1

RENDER
BRICK FEATURE

SELECT. PANELIFT
GARAGE DOOR.

PLEASE READ CAREFULLY
THIS PLAN CERTIFIED CORRECT IS THE ONE REFERRED TO IN THE PRELIMINARY ASSESSMENT AND I UNDERSTAND CHANGES HEREAFTER MAY NOT BE POSSIBLE. THESE PLANS SUPERSEDE ALL OTHER PREVIOUS PLANS OR SKETCHES.

DATE _ _ _ _ _

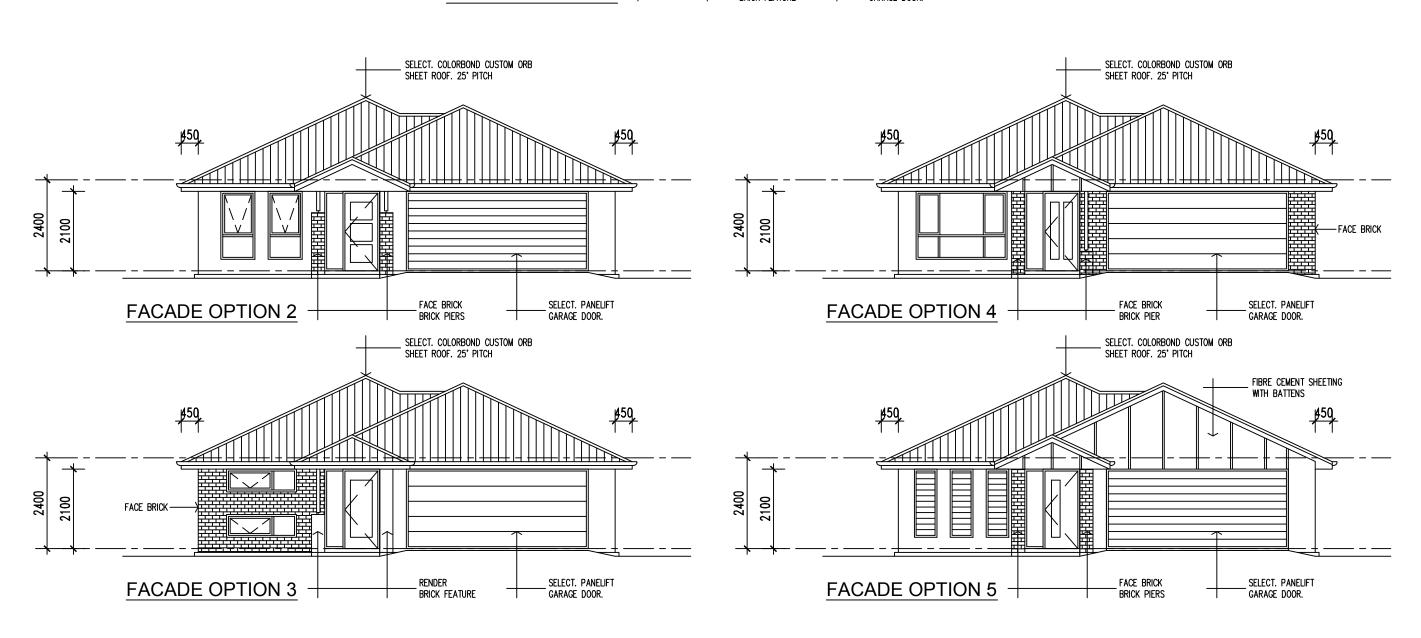

REV DATE		AMENDMENT
Α		BUILDING APPLICATION
-		

DO NOT SCALE DRAWING. COPYRIGHT; ALL DRAWINGS PERTAINING TO THIS PROJECT OWNED BY: NK DEVELOPMENTS PTY LTD

All building construction to comply with Local Authority By-laws and relevant provisions of the BCA All dimensions and levels to be verified on site by the builder and contractors prior to construction.

NK DEVELOPMENTS PTY LTD

QBCC Licence No: 15450255 ABN: 48 676 964 453 Phone: +61 7 4410 3426 Unit 4, 72 Minnie Street Southport QLD 4215



PROJECT

PROPOSED RESIDENCE LOT X STREET NAME. SUBURB. STATE.

TITLE	
FACADE OPTIONS	

CLIENT

CLIENT NAME

	MyHome 1	188
	date:	
	scale @ A3	1:100
	drawn	S0
	drawing	REVISIO

Α

FO