


PLEASE READ CAREFULLY
THIS PLAN CERTIFIED CORRECT IS THE ONE REFERRED
TO IN THE PRELIMINARY ASSESSMENT AND I
UNDERSTAND CHANGES HEREAFTER MAY NOT BE
POSSIBLE. THESE PLANS SUPERSEDE ALL OTHER
PREVIOUS PLANS OR SKETCHES.

OWNER(S) -----

WITNESS -----

DATE -----

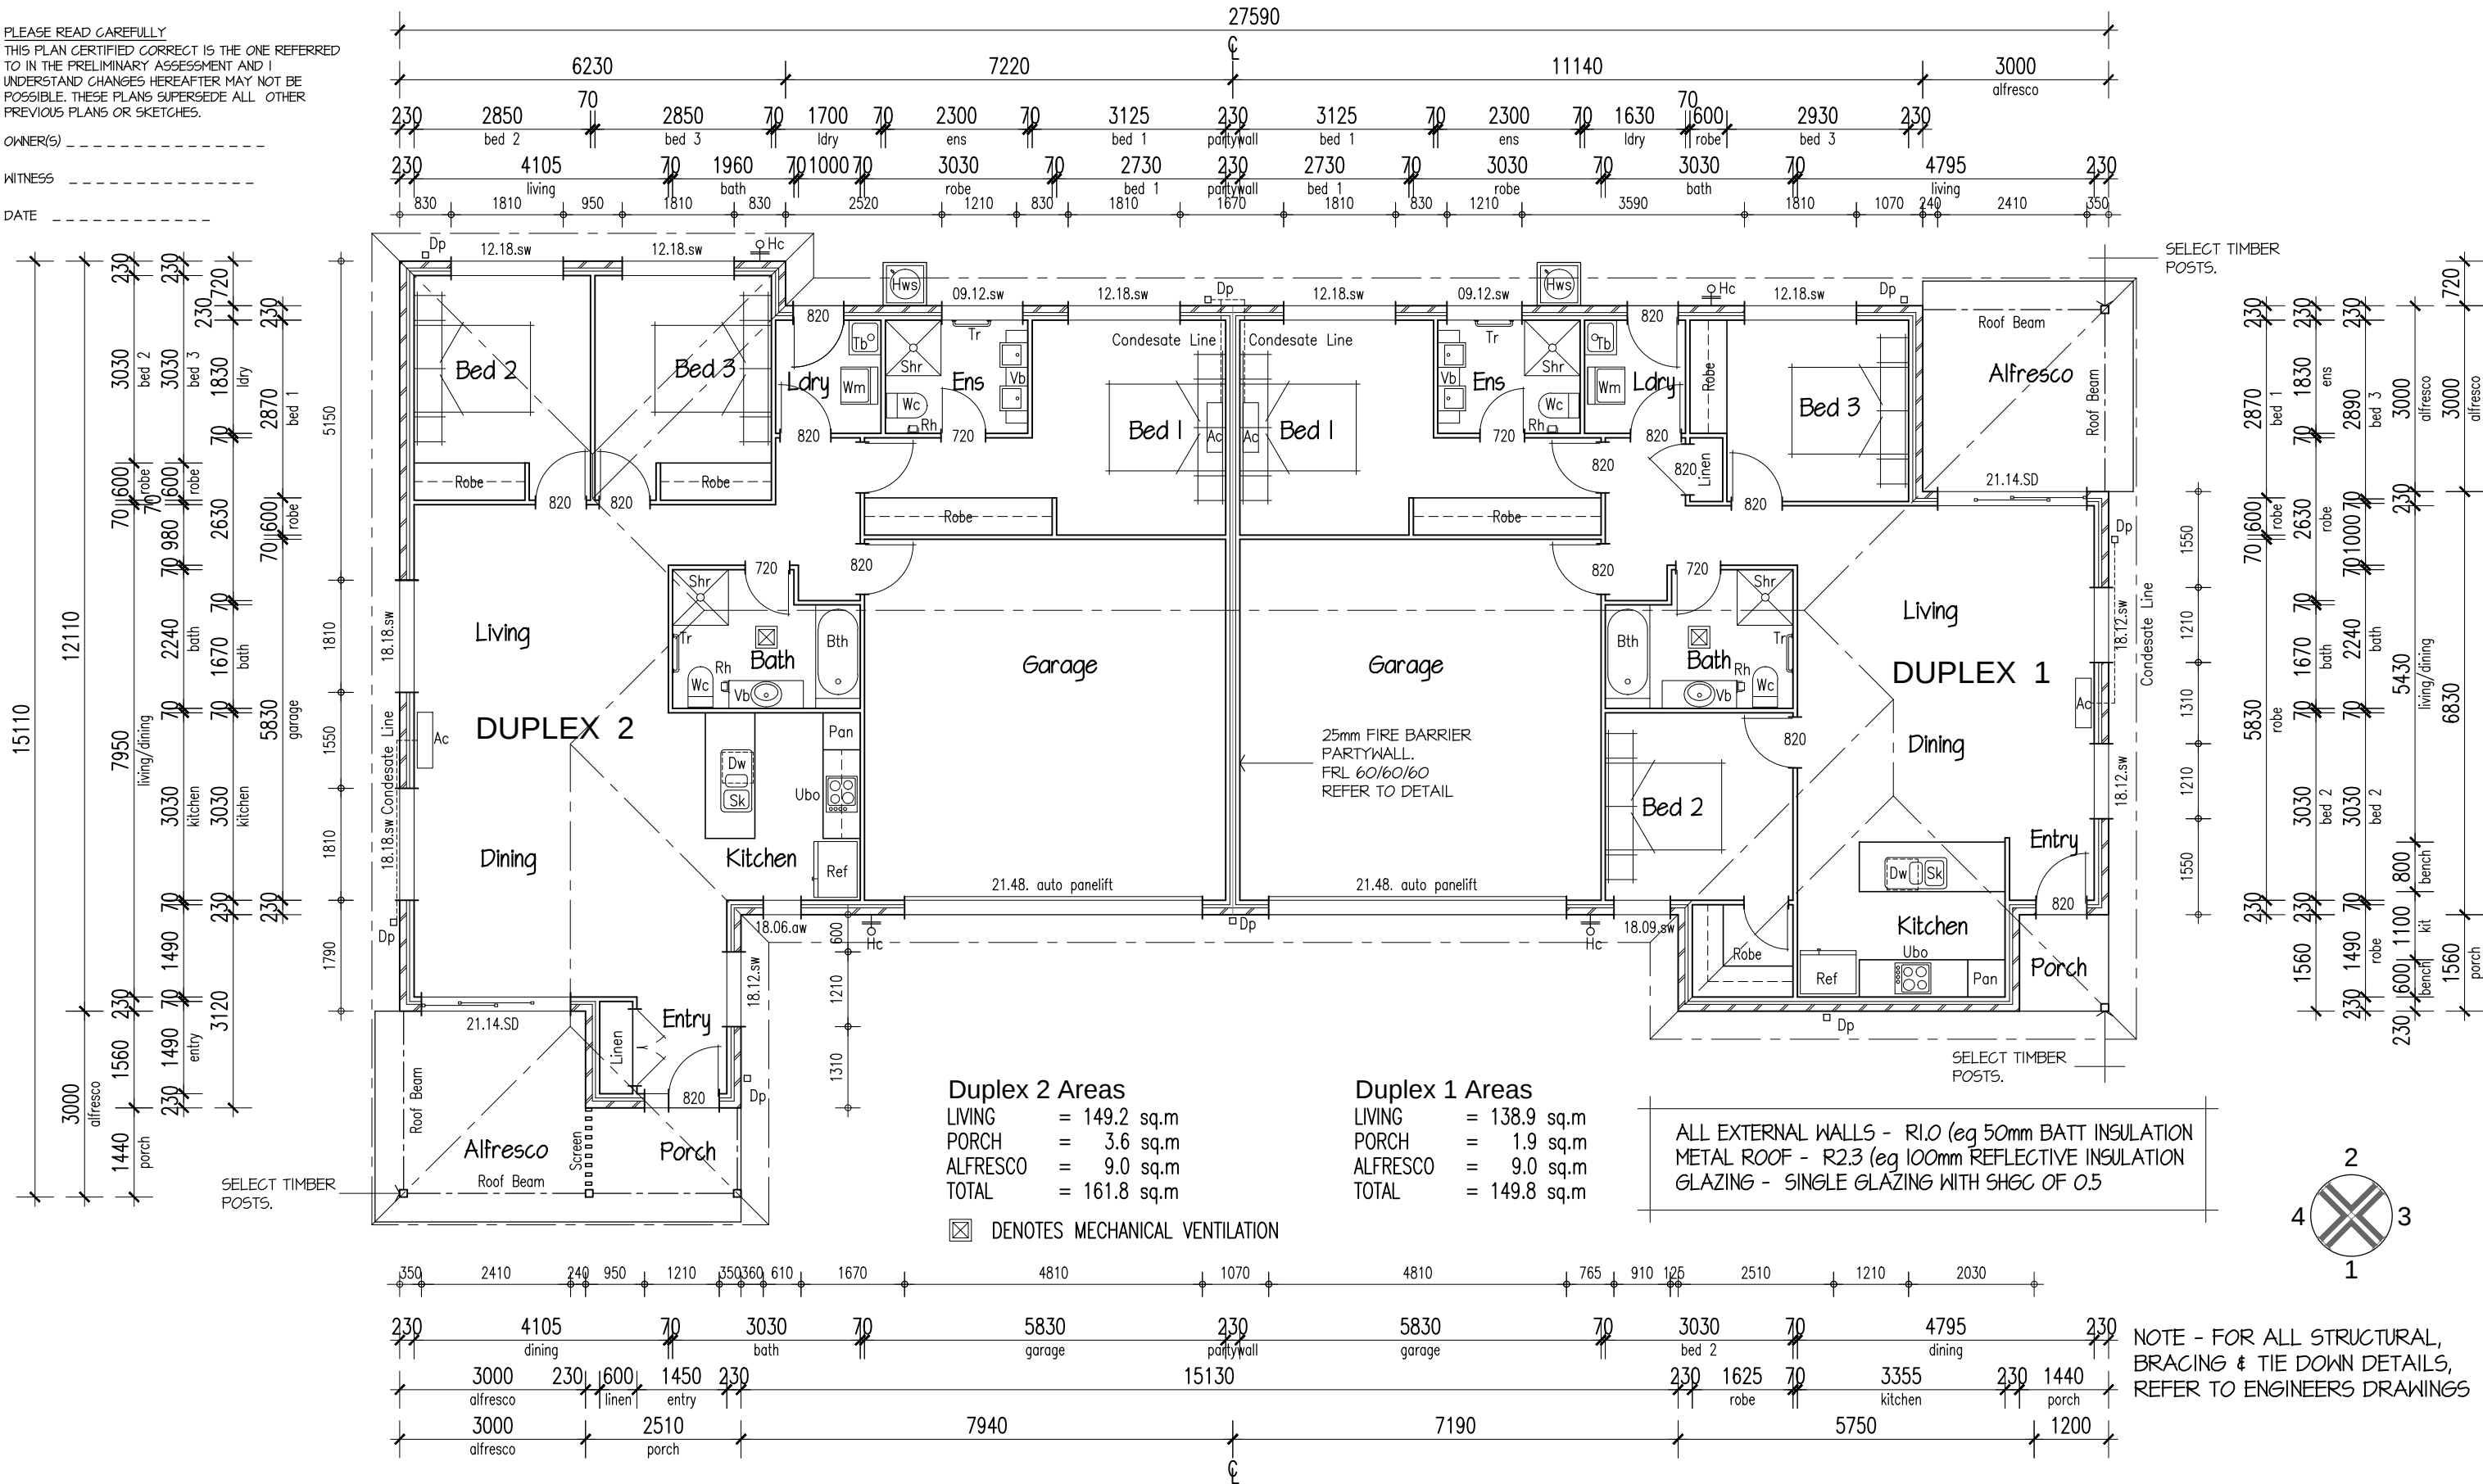

FLOOR PLAN

REV	DATE	AMENDMENT	DO NOT SCALE DRAWING. COPYRIGHT; ALL DRAWINGS PERTAINING TO THIS PROJECT OWNED BY: NK DEVELOPMENTS PTY LTD All building construction to comply with Local Authority By-laws and relevant provisions of the BCA All dimensions and levels to be verified on site by the builder and contractors prior to construction.	NK DEVELOPMENTS PTY LTD QBCC Licence No: 15450255 ABN: 48 676 964 453 Phone: +61 7 4410 3426 Unit 4, 72 Minnie Street Southport QLD 4215		PROJECT PROPOSED DUPLEX LOT	TITLE	D312
A		BUILDING APPLICATION					project no.	200623
							scale @ A3	1 : 100
							drawn	JMD
							drawing	REVISION
							02	A